



DWELLING SCHEDULE			
OPEN MARKET			
House type	No's		
B	9		
C	8		
D	3		
E	8		
Sub total	28		
AFFORDABLE			
House type	No's	Storeys	Beds
A	12	2	2
Sub total	12		
TOTAL	40		

SITE PLAN
scale 1:500

 

rev	date	description	by
A	10.12.21	Alternative access added to site plan	MGS
B	13.12.21	Access to site amended	MGS

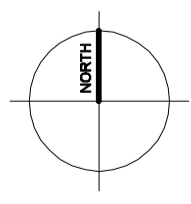

client : ST MARY'S CHURCH	project title : LAND TO WEST OF THE BREWOOD MEDICAL PRACTICE KIDDEMORE GREEN ROAD, BREWOOD, SOUTH STAFFORDSHIRE	drawing title : PROPOSED RESIDENTIAL DEVELOPMENT SITE PLAN	project no : 19063	drawing no : 10 B	scale : 1:500 @ A2	date : DEC 21
------------------------------	---	--	-----------------------	----------------------	-----------------------	------------------