



This drawing is the property of FPCR Environment and Design Ltd and is issued on the condition it is not reproduced, retained or disclosed to any unauthorised person, either wholly or in part without written consent of FPCR Environment and Design Ltd.

Ordnance Survey material - Crown Copyright. All rights reserved. Licence Number: 100019980

UKHab Materials: © UKHAB LTD. No onward licence implied or provided. All rights reserved <https://ukhab.org/commercial-eula/>

### Key

- Site Boundary
- Very low biodiversity baseline - no impact if lost
- Low biodiversity baseline - minimal impact if lost
- Retain if at all possible
- Highly recommended for retention

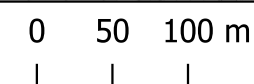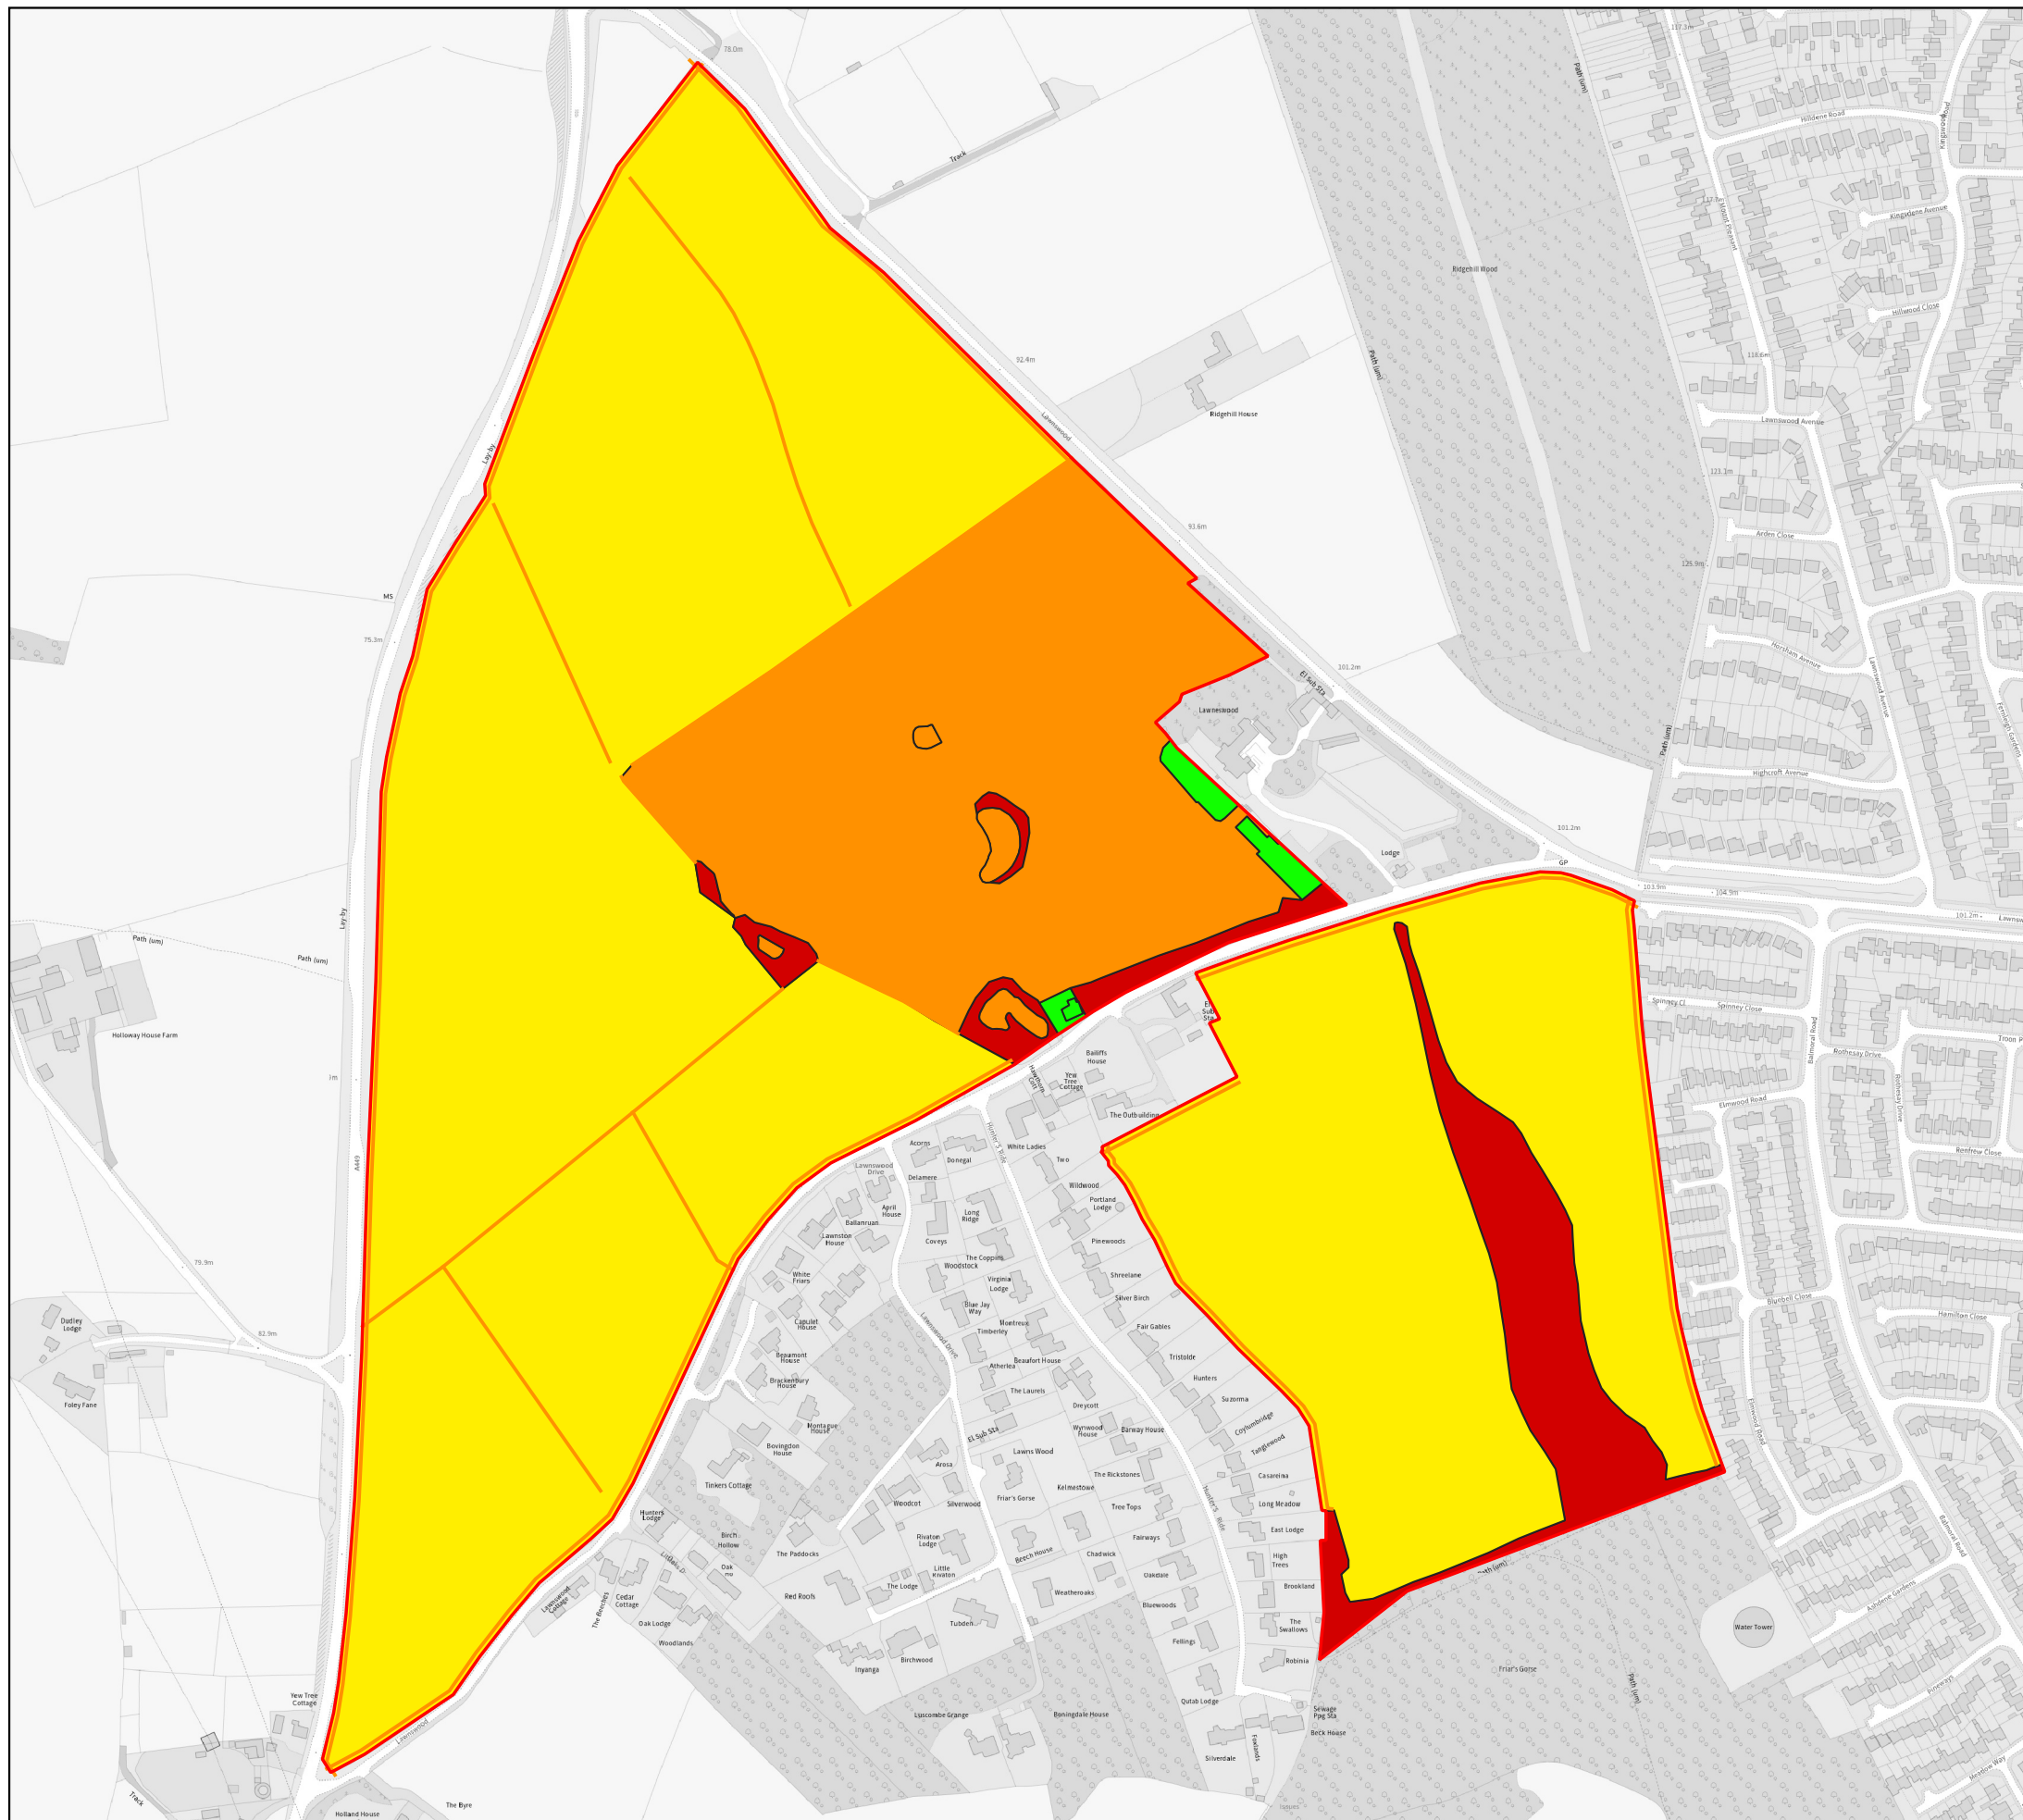

client  
Clowes Development Ltd.

project  
Lawnwood Road,  
Wordsley

drawing title  
HEAT MAP

scale @ A3  
1:5,000

drawn  
SE / KDG

issue date  
19/12/2022

drawing / figure number  
**Figure 4**