




COPYRIGHT RESERVED. THIS DRAWING MAY NOT BE USED OR REPRODUCED WITHOUT WRITTEN CONSENT. COPYRIGHT DESIGNS AND PATENTS ACT 1988.

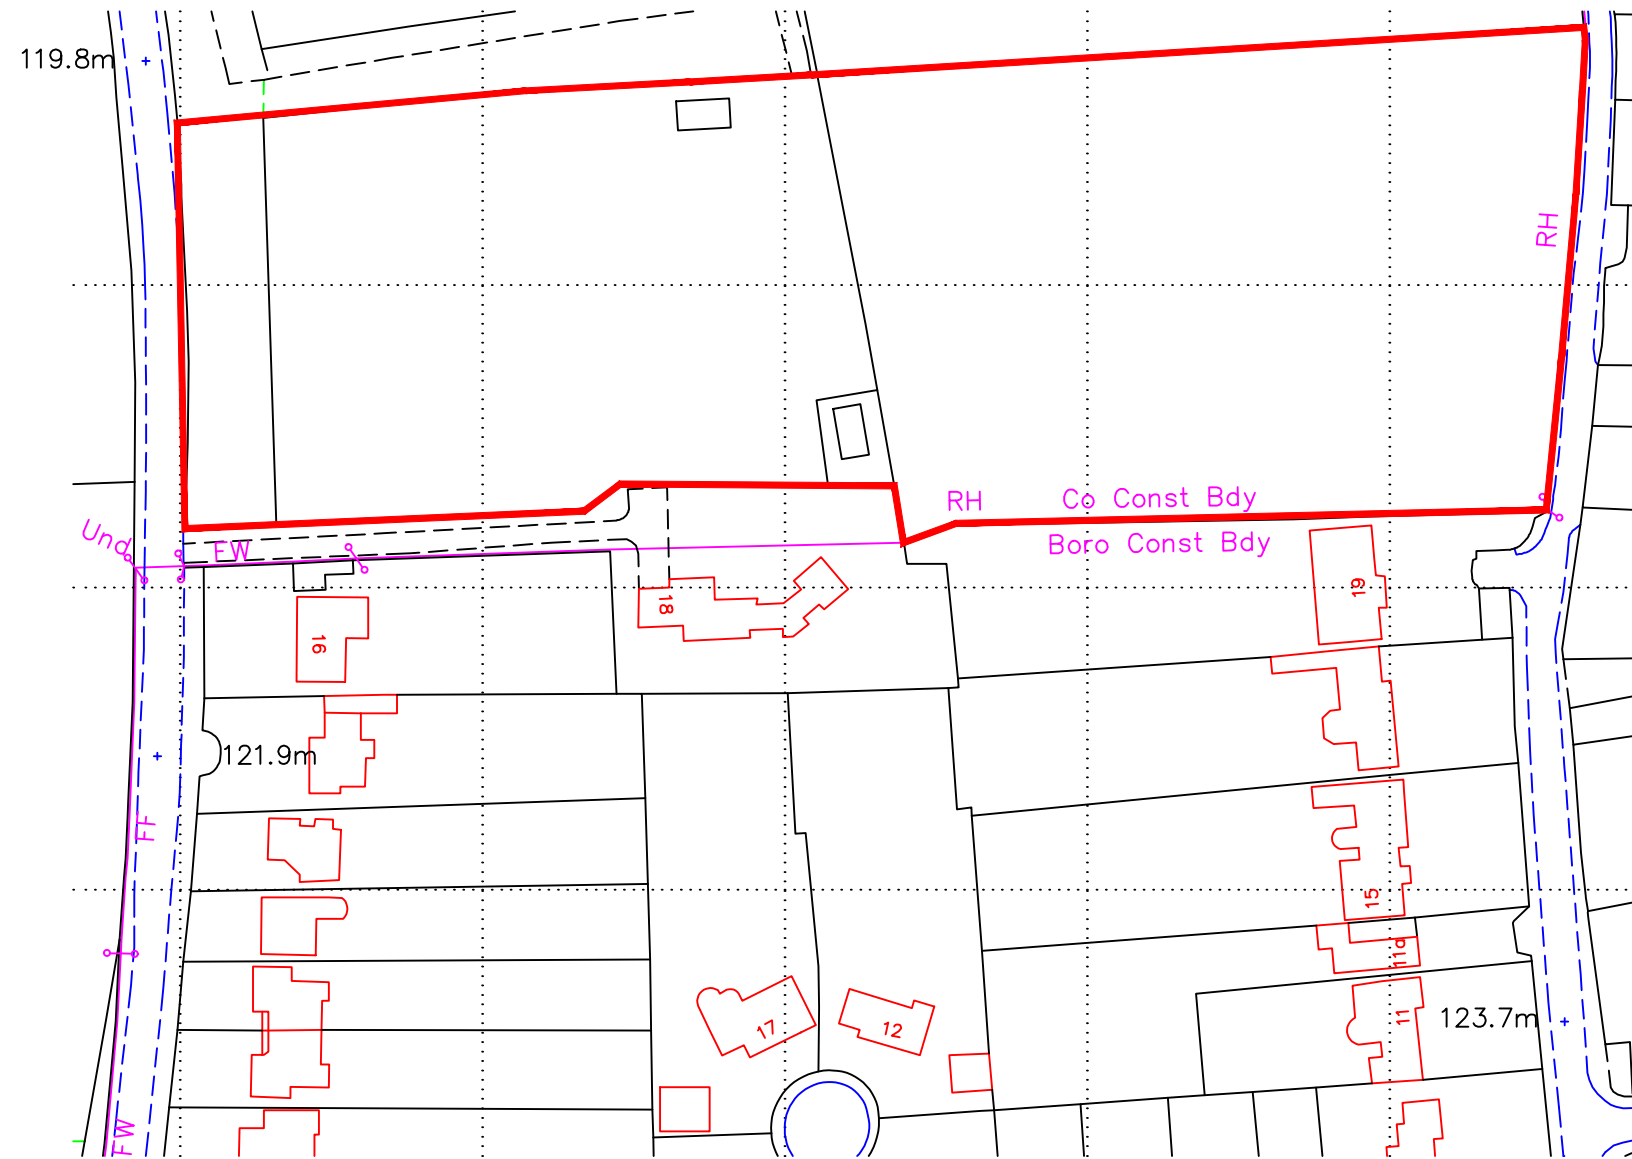

Ordnance Survey (c) Crown Copyright 2012. All rights reserved. Licence number 100020449

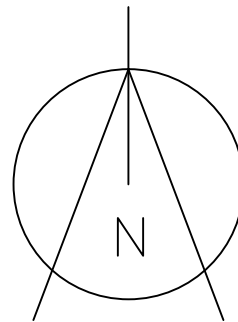

rev | | date | drawn | ch'k'd

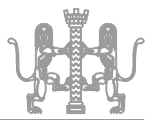

south staffs business hub • wolverhampton road • codsall • wv8 1px

project title

drawing title

site location plan

drawing no.

AJM/A/100

rev

scale

1:1250 @ A3

date

October 2017

drawn by
IL

checked by
JF

authorised by
IL