



Copyright Pegasus Planning Group Ltd. © Crown copyright. All rights reserved. Ordnance Survey Copyright Licence number 100042093. Promap Licence number 100020449. Emapiate Licence number 0100031673. Standard OS Licence rights conditions apply. Pegasus accepts no liability for any use of this document other than for its original purpose, or by the original client, or following Pegasus' express agreement to such use. T 0121 308 9570 www.pegasuspg.co.uk

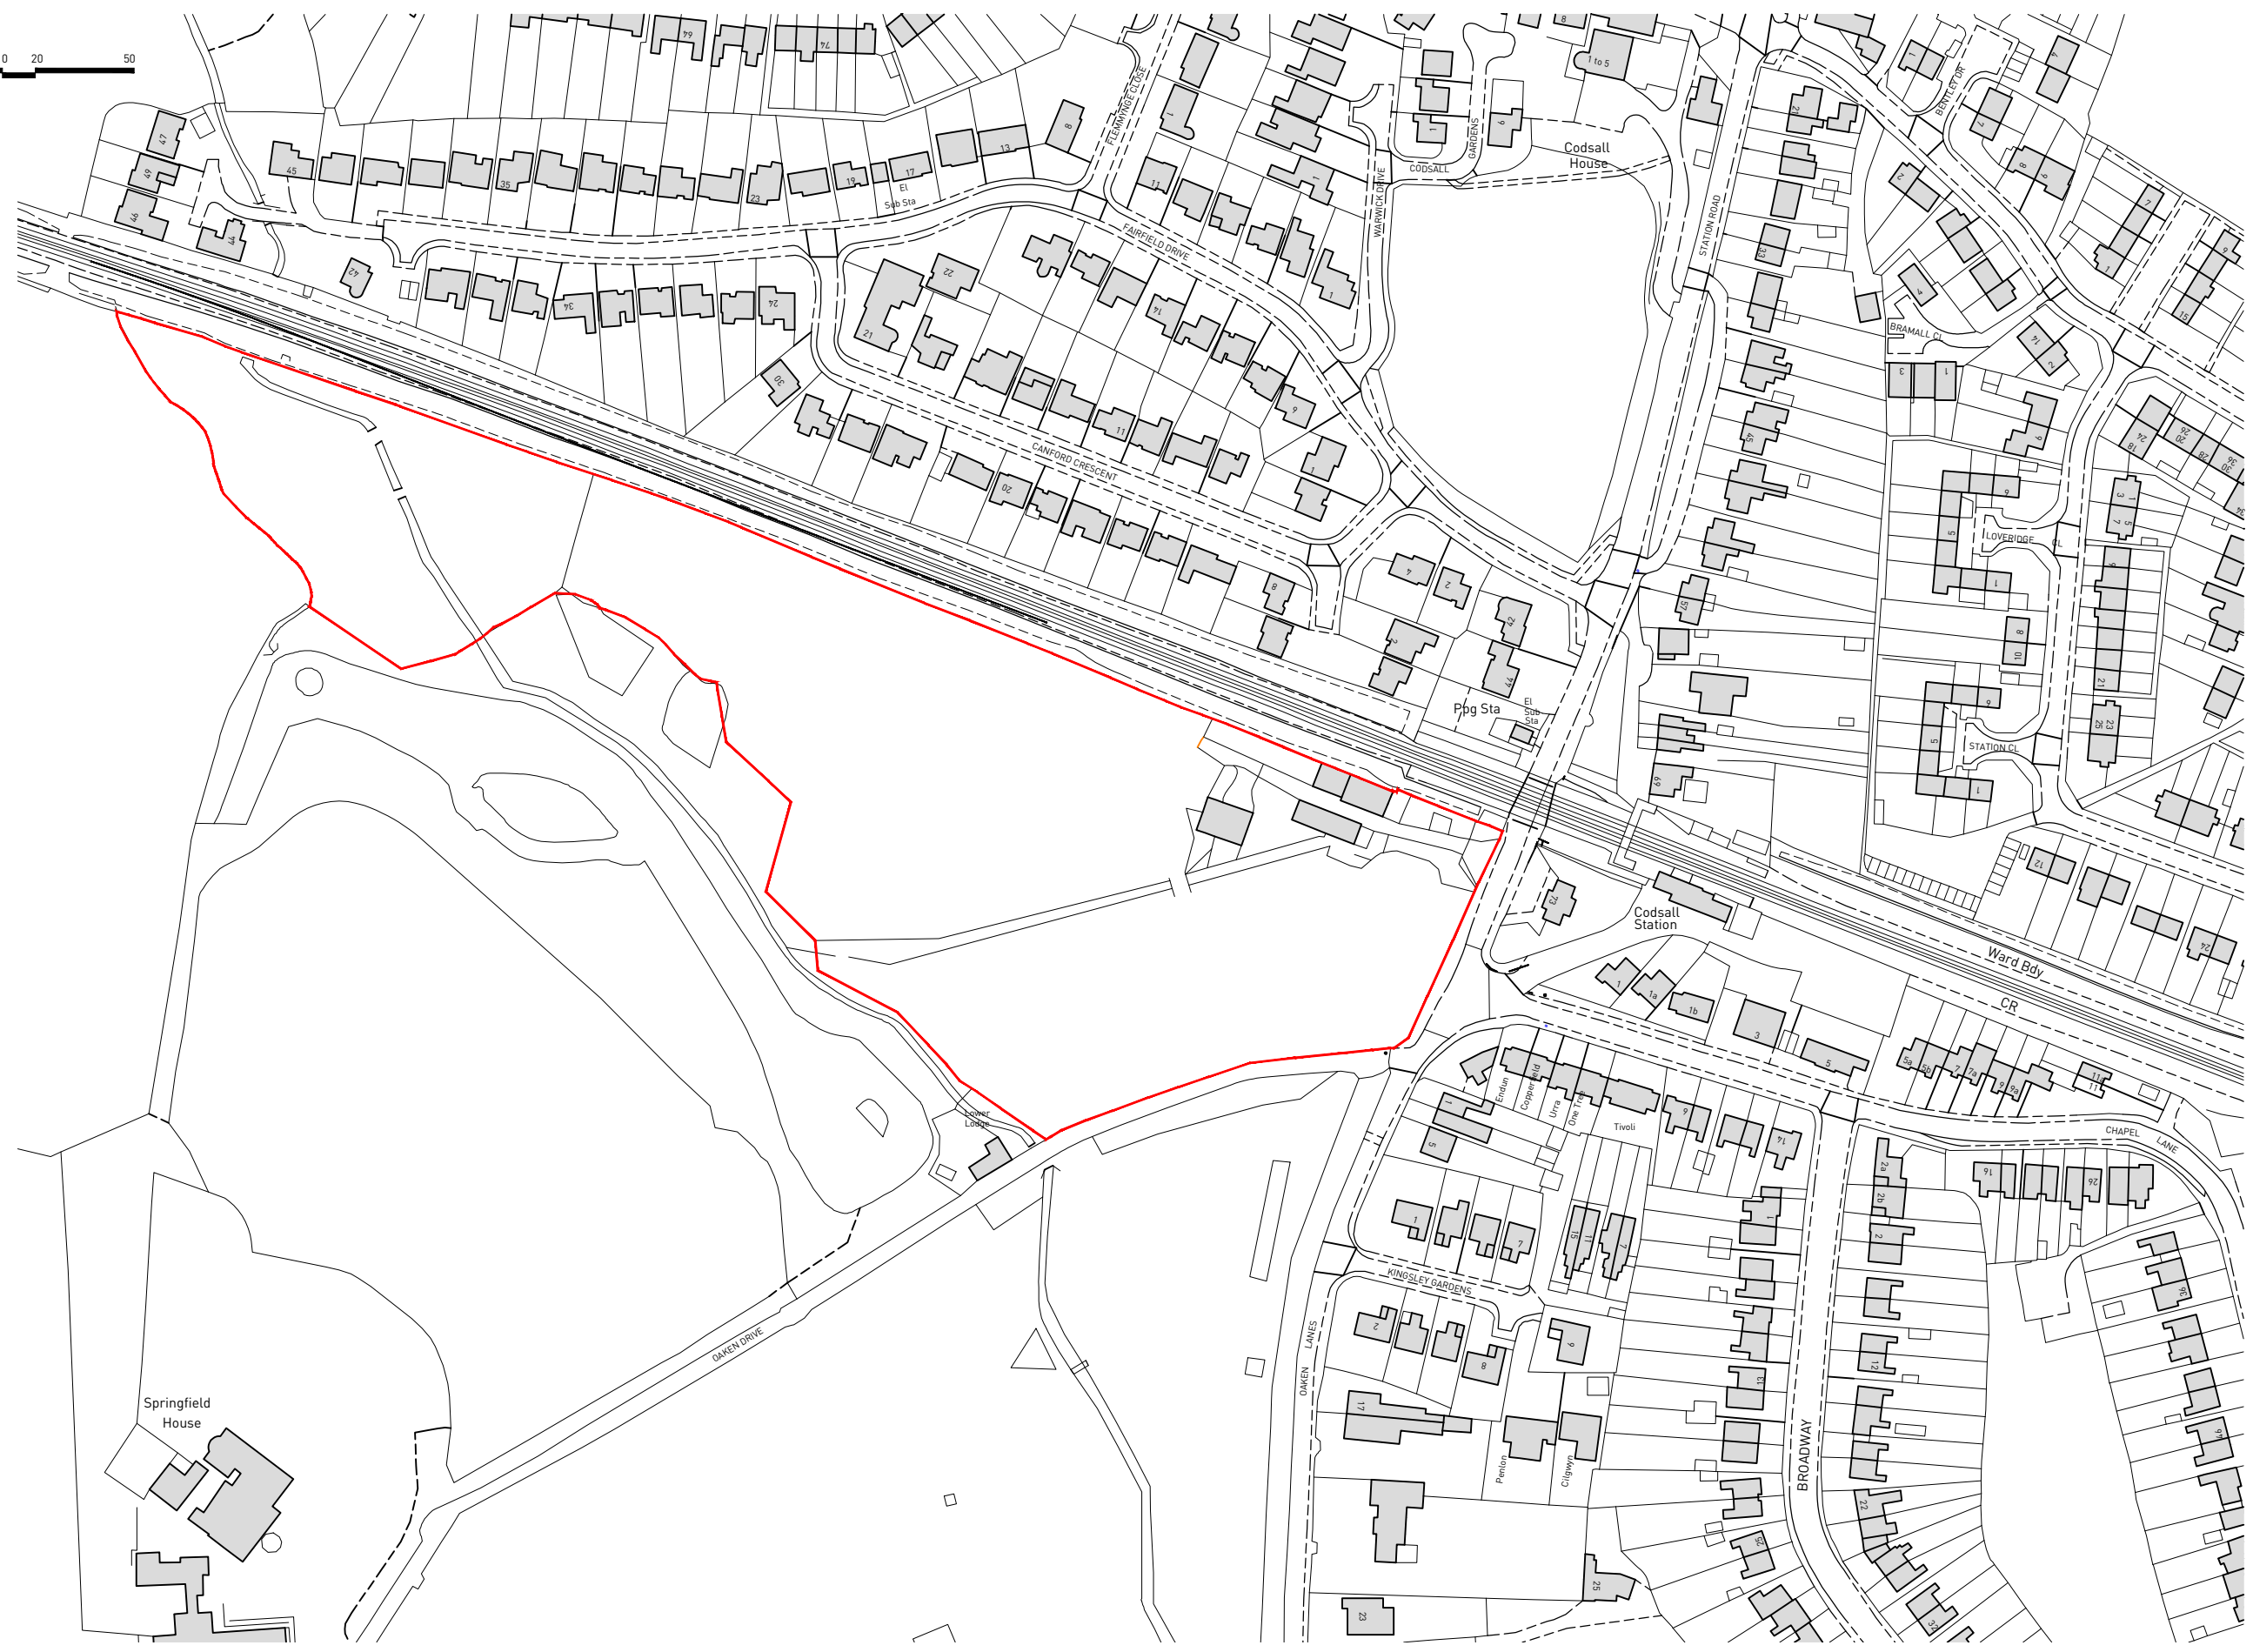

KEY
 Site location
8.44 Ac/
3.42 Ha

LAND OFF STATION ROAD, CODSALL SITE LOCATION PLAN

